


Comm 10/2/00
Date 03/14/07
Drawn CGW, JJW
Checked RM

Revision

SITE PLAN
Sheet No.


A1

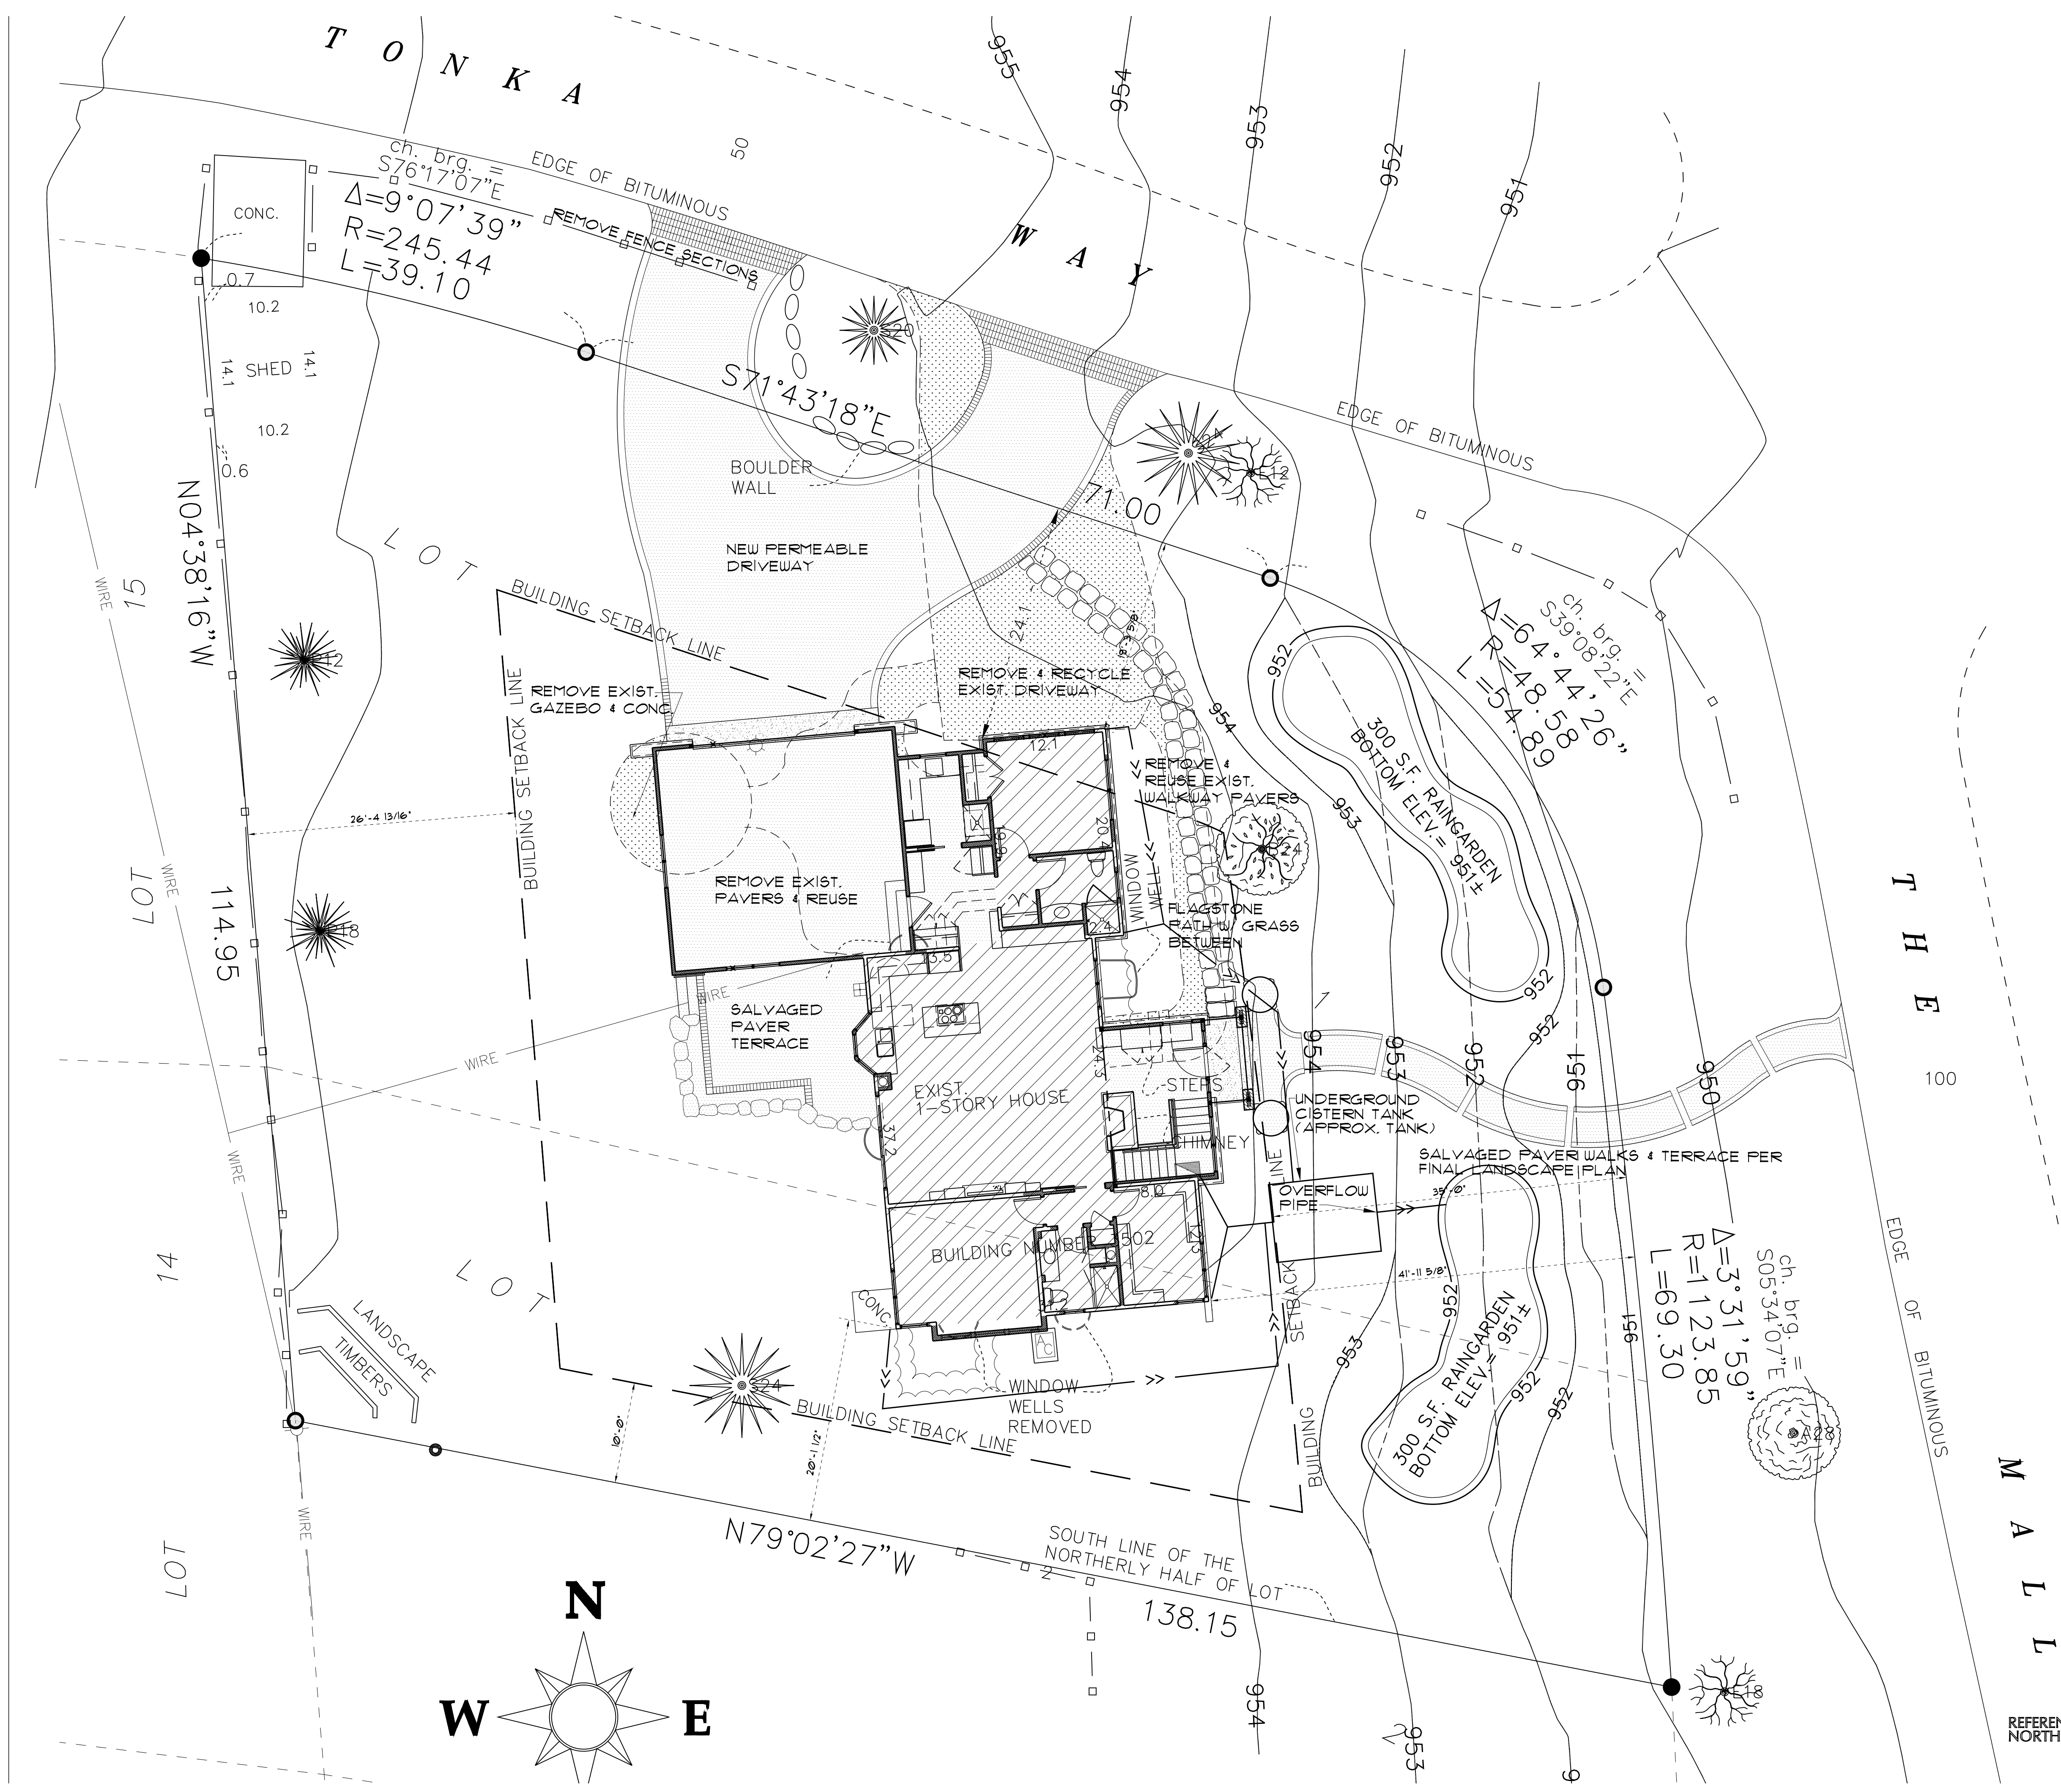

SHEET INDEX	
A1	SITE PLAN
C1	CIVIL SURVEY
A2	LOWER LEVEL PLAN
A3	MAIN LEVEL PLAN
A4	EXTERIOR ELEVATIONS /ROOF
A5	EXTERIOR ELEVATIONS
A6	SECTIONS
A7	DETAILS
A8	DETAILS

GENERAL NOTES:

- PROVIDE SILT FENCE DURING CONSTRUCTION AS REQUIRED BY CITY CODES. SEE CIVIL PLAN.
- PROTECT TREES TO REMAIN W/ SILT FENCE @ DRIPLINE.
- GRADING PER CIVIL PLAN

REFERENCE NORTH  **24** **SITE PLAN**
A1 1/8" = 1'-0"

VERIFY GEOTHERMAL LOCATIONS
VERIFY CISTERN, DOWNSPOUTS, FILTERS, ETC.
LOCATE RAIN GARDENS

© 2006-2007 SKD Architects, Inc.